


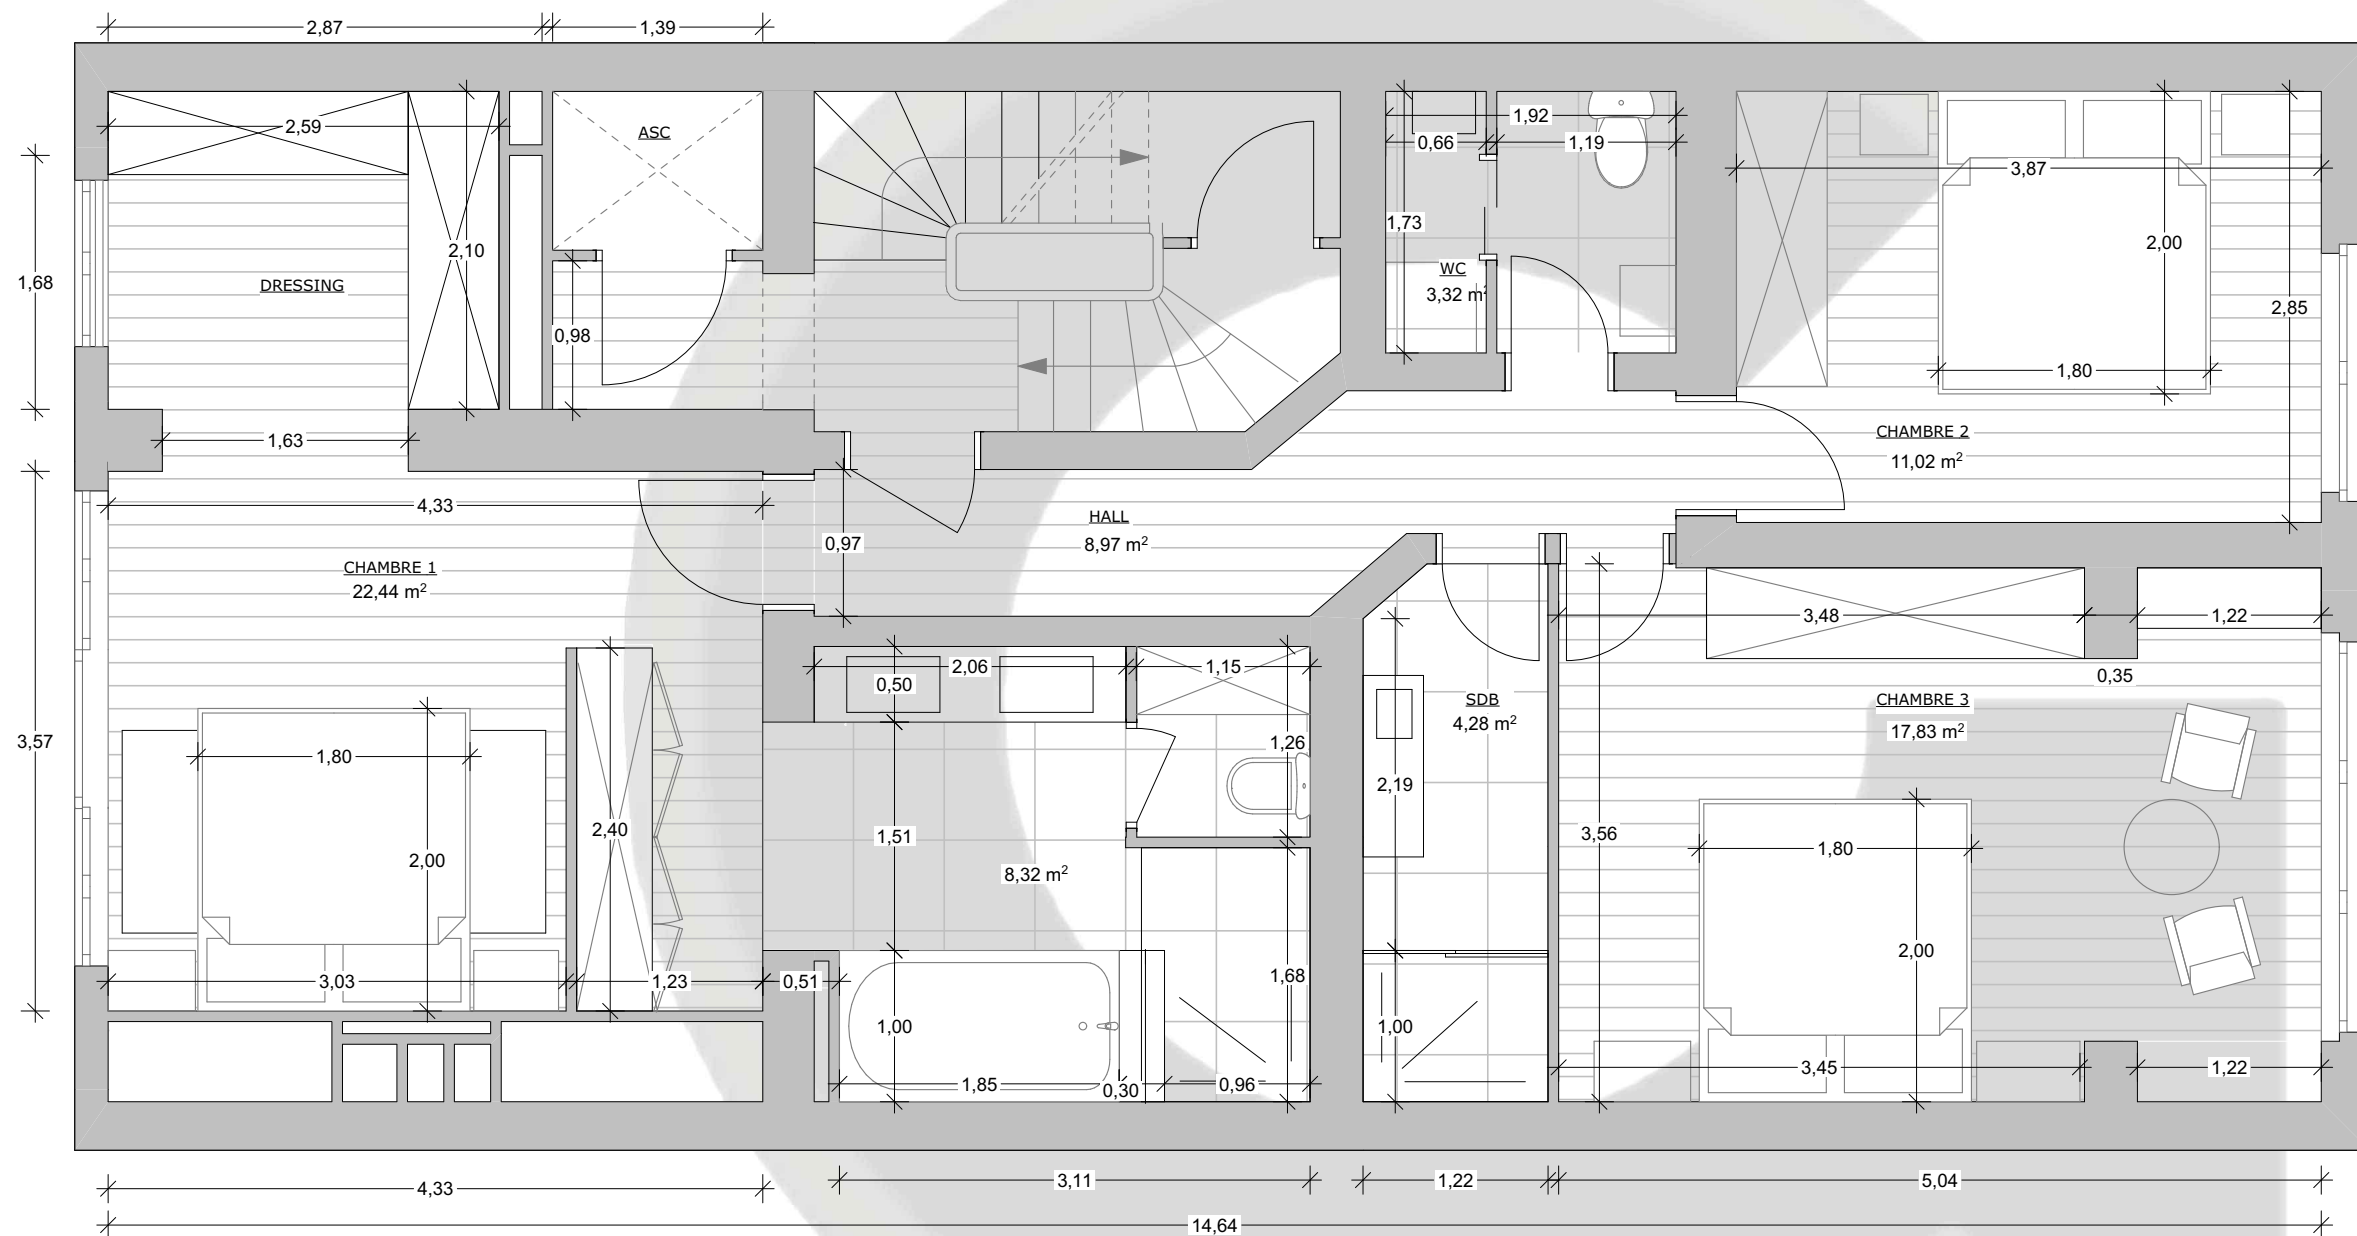

CHAMBRE 1: 22,44m²
 SDB1: 8,92m²
 HALL: 9,00m²
 SDB2: 4,28m²
 WC: 3,32m²
 CHAMBRE 2: 11,02m²
 CHAMBRE 3: 17,83m²

